



TOP BRIDGE DECK

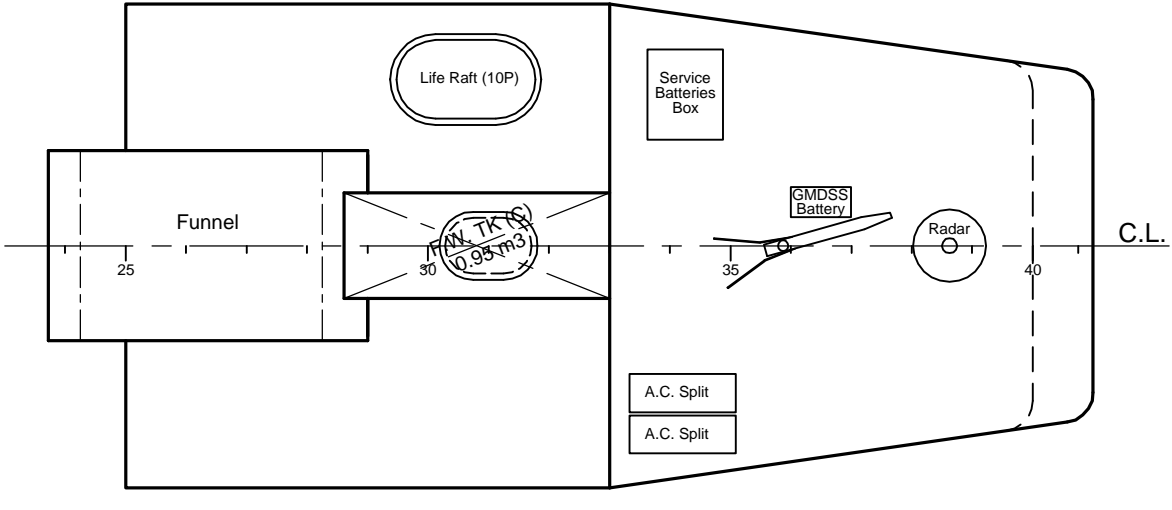

MAIN DECK

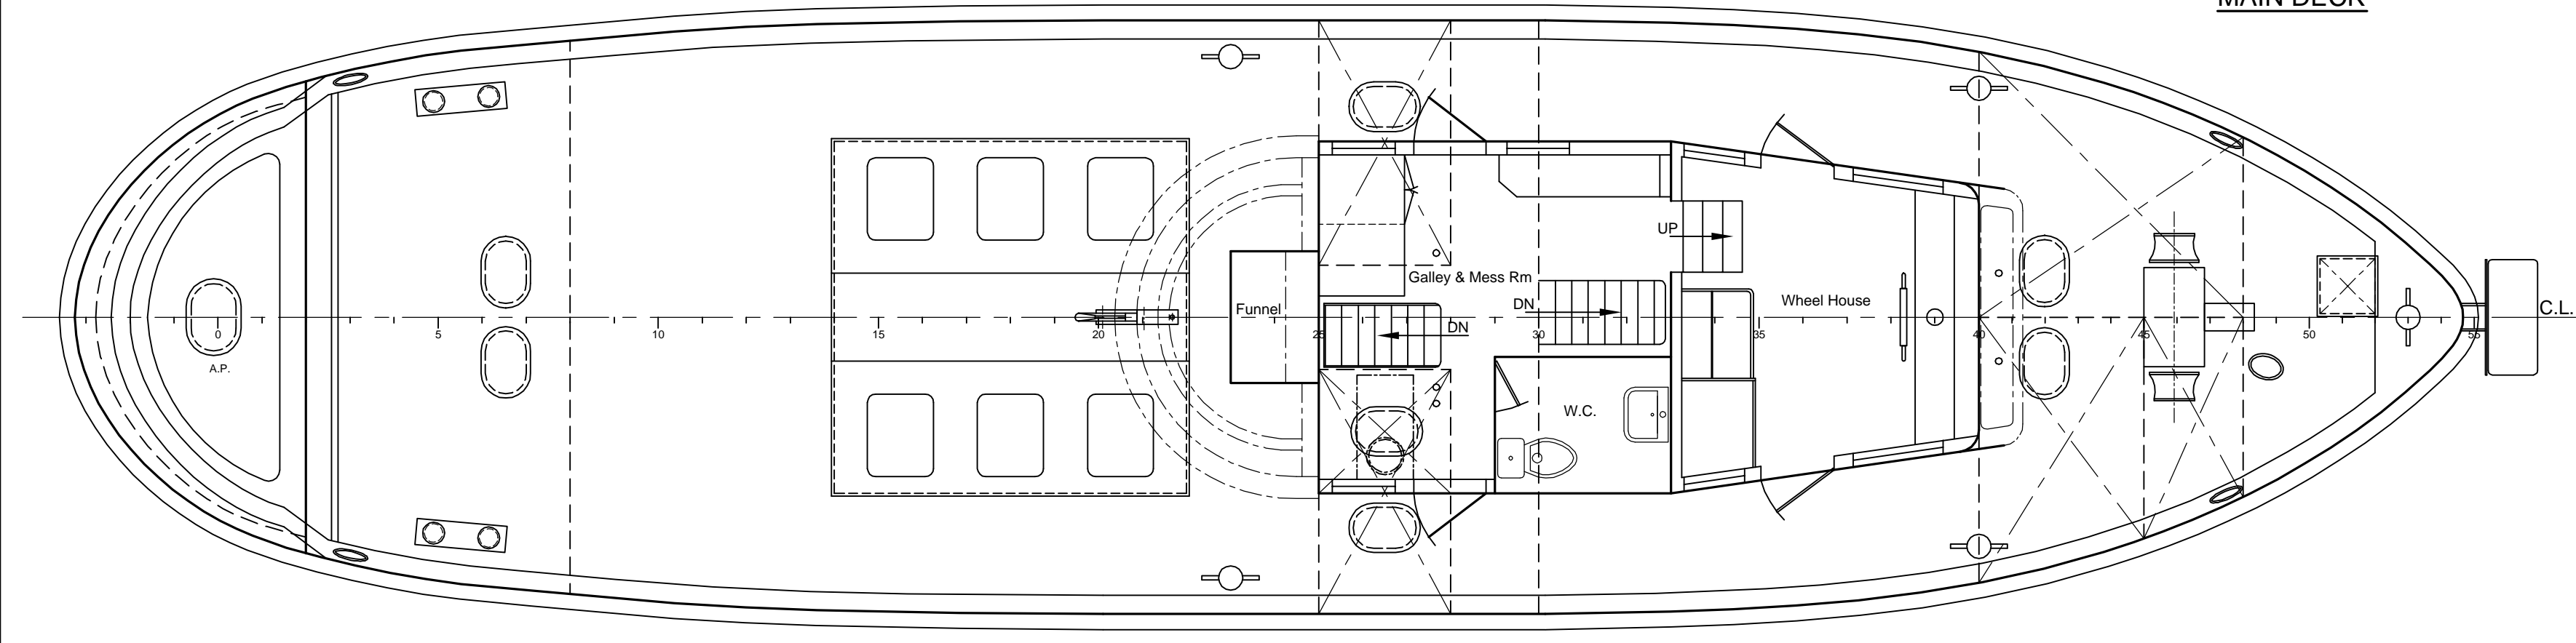

LOWER VIEW

PRINCIPAL DIMENSIONS

Length O.A.	22.40	m
Length B.P.	20.10	m
Breadth(mld)	5.40	m
Depth(mld)	2.74	m

As Fitted

<b>NEW HELLENIC SHIPYARDS S.A</b>			
Nato Point, Amfissa			
18002, Salamis - Greece			
Tel: +30 210 4670224, 4674555, 4677590			
Fax: +30 210 4620264			
e-mail: info@spanopoulos-group.com			
www.spanopoulos-group.com			
Vessel's Name: / " II" - . . 2253		Date:	
Cad / Cam by:	Date:	Title:	Project Number:
N.H.A.	February 2017	GENERAL ARRANGEMENT PLAN	T 177
Checked by:	Date:		Drawing Number:
N.H.A.	February 2017		0217-177-01
		Scale:	1:50

THIS DRAWING IS CONFIDENTIAL AND MUST NOT BE COPIED, REPRODUCED ELECTRONICALLY, ALTERED, STORED OR UTILISED IN ANY WAY OR EXHIBITED TO ANY THIRD PARTY, WITHOUT THE WRITTEN PERMISSION OF NEW HELLENIC SHIPYARDS S.A.