
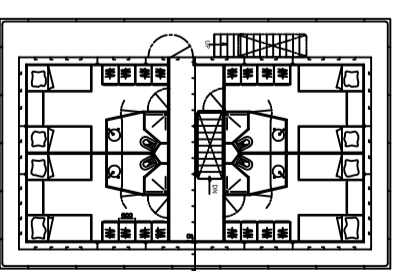


NEW EXTENSION 2013

(KATONH KATAPOMATOZ)
MAIN DECK TOP VIEW

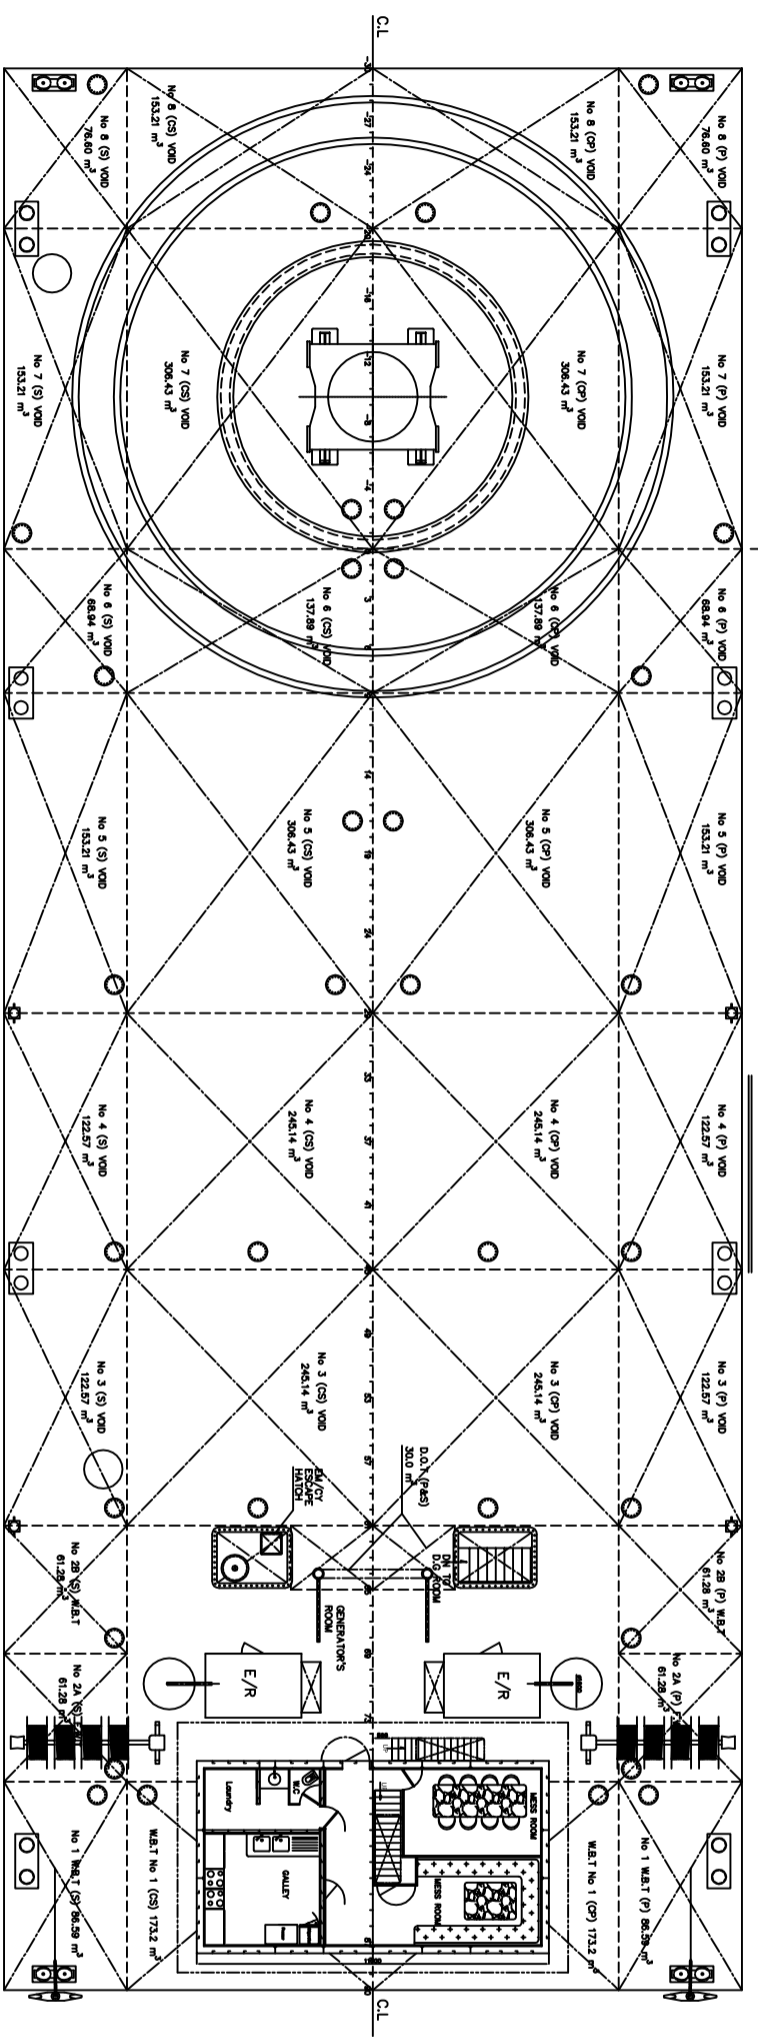

PRINCIPAL DIMENSIONS
 LENGTH o.d 60.00 m
 BREADTH 23.04 m
 DEPTH 3.99 m

AS FITTED

NEW HELLENIC SHIPYARDS S.A. PRIMERS - SALAMIS TEL: (210) 4679224 FAX: (210) 4620864		NO. DESIGN		DATE
SHIP'S NAME :		N/I - "IGNATIOS II"		N.N. 158
TITLE: GENERAL ARRANGEMENT PLAN				
SCALE: 1:100	DRAWN BY: MANNING S.	DWG. NO.		
DATE: 06/2013	CHECKED BY:			1 of 1